


DETOUR - PLAN
No Scale



CONSTRUCTION SIGN SUMMARY	
TYPE	QUANTITY
Construction Sign, A	8 Ea.
Barricade, III-A	116 Lft.
Barricade, III-B	50 Lft.
Road Closure Sign Assembly	5 Ea.
Detour Route Marker Assembly	12 Ea.

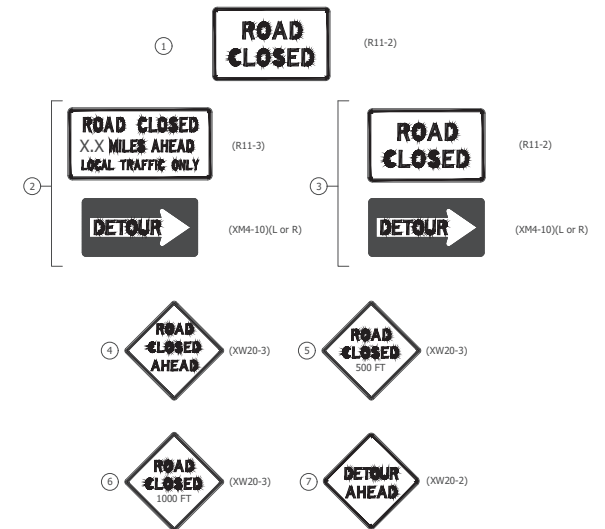

LEGEND


- Type III-A Barricade and Road Closure Sign Assembly (with R11-2)
- Type III-B Barricade and Road Closure Sign Assembly (with R11-3)(XM 4-10)(R)
- Type III-A Barricade and Road Closure Sign Assembly (with R11-3)(XM 4-10)(L)
- XW20-3 (Road Closed Ahead)
- XW20-3 (Road Closed, 500')
- XW20-3 (Road Closed, 1000')
- XW20-2 (Detour Ahead)
- Construction Area
- Proposed Detour Route

NOTES:

- For detour route marker assemblies (A), (B), (C) and (D) see Std. Dwg. E-801-TC01-04.
- "Road Closure Notice" Signs (XG 20-5) to be placed as directed by the engineer prior to construction.
- Temporary Closure for CR 200N to be coordinated with the County



8440 Allison Pointe Boulevard, Suite 200
Indianapolis, IN 46250
Phone 317-895-2585
www.ucindy.com

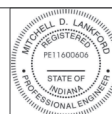

RECOMMENDED FOR APPROVAL	DATE
<i>Mitchell D. Lankford</i>	02/24/2025
DESIGNED: MAT	DRAWN: AJM
CHECKED: MDL	CHECKED: MDL

INDIANA DEPARTMENT OF TRANSPORTATION	
MAINTENANCE OF TRAFFIC CR 400 W OVER RAMP RUN	
HORIZONTAL SCALE AS NOTED	BRIDGE FILE 32-00109 B
VERTICAL SCALE AS NOTED	DESIGNATION 2101717
SURVEY BOOK CONTRACT B-44246	SHEETS 4 OF 1 PROJECT 2101717