

CASE SUMMARY

Site Plan Review

Case: 2025-2262
Danville Community School Corporation, Tracey Shafer, Superintendent
Andrew Bearman, A & Z Engineering

Request: Site Plan Review, Administration Building Addition

Location: 200 Warrior Way

Acreage: 4 acres

Zoning: Planned Unit Development (PUD)

Staff Summary:

Zoning:

- This project includes the addition of the Administration building and parking lot. The zoning of the property allows for a campus type facility with multiple uses related to the function of the school.

Utilities:

- This site will be served by Danville for water service.
- This site will be served by Danville for wastewater service.

Public Streets/Public ROW:

- No new public streets will be created by this addition. Access is existing off of Warrior Way.

Stormwater/Drainage:

- The applicant has responded to the drainage comments from the TAC meeting and the Town's engineer has determined that the project complies with the Town's technical standards for stormwater. His approval letter is attached to this summary.

Off-street Parking:

- The plans propose an addition to the existing parking facility to accommodate additional employee parking. The off-street parking plan meets the requirements of the ordinance.

Landscaping:

- The landscaping plan has been revised addressing comments during the TAC meeting. One of the comments was to provide landscape materials along the north and east side of the parking lot to meet ordinance requirements for parking lot perimeter landscaping (Section 4.07.C.8).

Lighting:

- A lighting plan has been submitted that complies with the UDO for the type and height of the parking lot lighting fixtures. A photometric plan has been submitted and complies with the maximum foot-candle requirement.

Signage:

- Wall signage is being proposed near the building entrance. The plans submitted do not include sheet A702 as stated in the comment letter from the TAC meeting. Sheet A702 must be submitted as noted in the comment letter. A permit for all proposed signage must be obtained prior to construction.

Other Comments:

Staff received one comment regarding the proposed site plan review. A neighboring property owner to the north in the Meadowood Subdivision complained about the height of the mound to the south of her property, east of the existing administration building and requested it be lowered in order to not block her view.

Based on the comments above, staff recommends approval of the site plan review.

Plan Commission Action on Site Plan:

Approve Site Plan
Deny Site Plan
Approve Site Plan with modifications



ADVISORY PLAN COMMISSION

49 North Wayne Street | Danville, IN 46122
317-745-4180 | www.danvilleindiana.org

Date of Hearing: 10-8-25
Plan Commission Action: _____



App. No.: 2025-2262
Fee: \$1,280.00
Received By: LT

APPLICATION FOR APPROVAL (Check all that apply)

- ☐ Plat ☐ Replat ☐ Revision ☐ Amendment ☐ Minor Plat ☐ PUD
☒ SPR ☐ Rezone ☐ Exempt Subdivision

PL Fee \$ 1,080.00
Storm 200.00

* Please fill out the form in its entirety

Name (s) of Owner (s) Danville Community School Corporation (Superintendent - Dr. Tracey Shafer)

Address (s) 200 Warrior Way, Danville, IN 46122

Phone (s) (317) 745-2212 Email (s) tshafer@danville.k12.in.us

Owners' Representative (Subdivider, if any) and /or Registered Engineer or Land Surveyor:

Address (s) A&Z Engineering LLC, 1220 Ruston Pass, Fort Wayne, IN 46825

Phone (s) (260) 485-7077 Email (s) Abearman@az-engineering.net (Andy Bearman)

I (We) do hereby apply for approval of the following described plat of a subdivision in accordance with the Subdivision Control Ordinance. I (We) am (are) the owner (s) of the real estate included in said subdivision.

Name of Subdivision: N/A

Address of Subject Property: 200 Warrior Way, Danville, IN 46122

Generally described as follows:

Area (in acres): 2 acre project on 4 acre parcel Number of Lots: 1

Existing Zoning District (if applicable to rezone): N/A

Proposed Zoning District (if applicable to rezone): N/A

Parcel ID#: 32-11-09-100-007.000-003 Current Zoning District: R1

Feet of new streets to be dedicated to the public: N/A

Feet of sanitary sewers to be dedicated to the public: N/A

Feet of water main to be dedicated to the public: N/A

Feet of storm sewer to be dedicated to the public: N/A

STATE OF INDIANA)

) SS:

HENDRICKS COUNTY)



The undersigned certifies that the above information is true and correct to the best of his/her knowledge.

Signature of Owner/Applicant (s)

Superintendent of Danville Community School Corporation

Title of Applicant



853 Columbia Road, Suite 101, Plainfield, IN 46168
Phone: (317) 707-3700 | Fax: (317) 707-3800

October 2, 2025

Lesa Ternet, Planner
Town of Danville
49 N. Wayne St.
Danville, IN 46122

RE: Danville High School Improvements

Dear Ms. Ternet:

I have reviewed the drainage report and the construction plans received September 2, 2025. I have no additional comments. The plans and report meet the Town of Danville Stormwater Ordinance.

All the best,


Joseph L. Miller, P.E.



BCV
BARTON COE VILAMAA
ARCHITECTS & ENGINEERS

DANVILLE ADMINISTRATION BUILDING
DANVILLE COMMUNITY SCHOOL CORPORATION
DANVILLE, INDIANA

C000

GENERAL NOTES & PROJECT MAP


SUBSURFACE CONDITIONS AND STOCKPILE NOTES

EXISTING UTILITY NOTES

GENERAL NOTES

LOCATION MAP

SOIL STOCKPILE LOCATION
MAINT. FACILITY
(R98 S. SR 39)

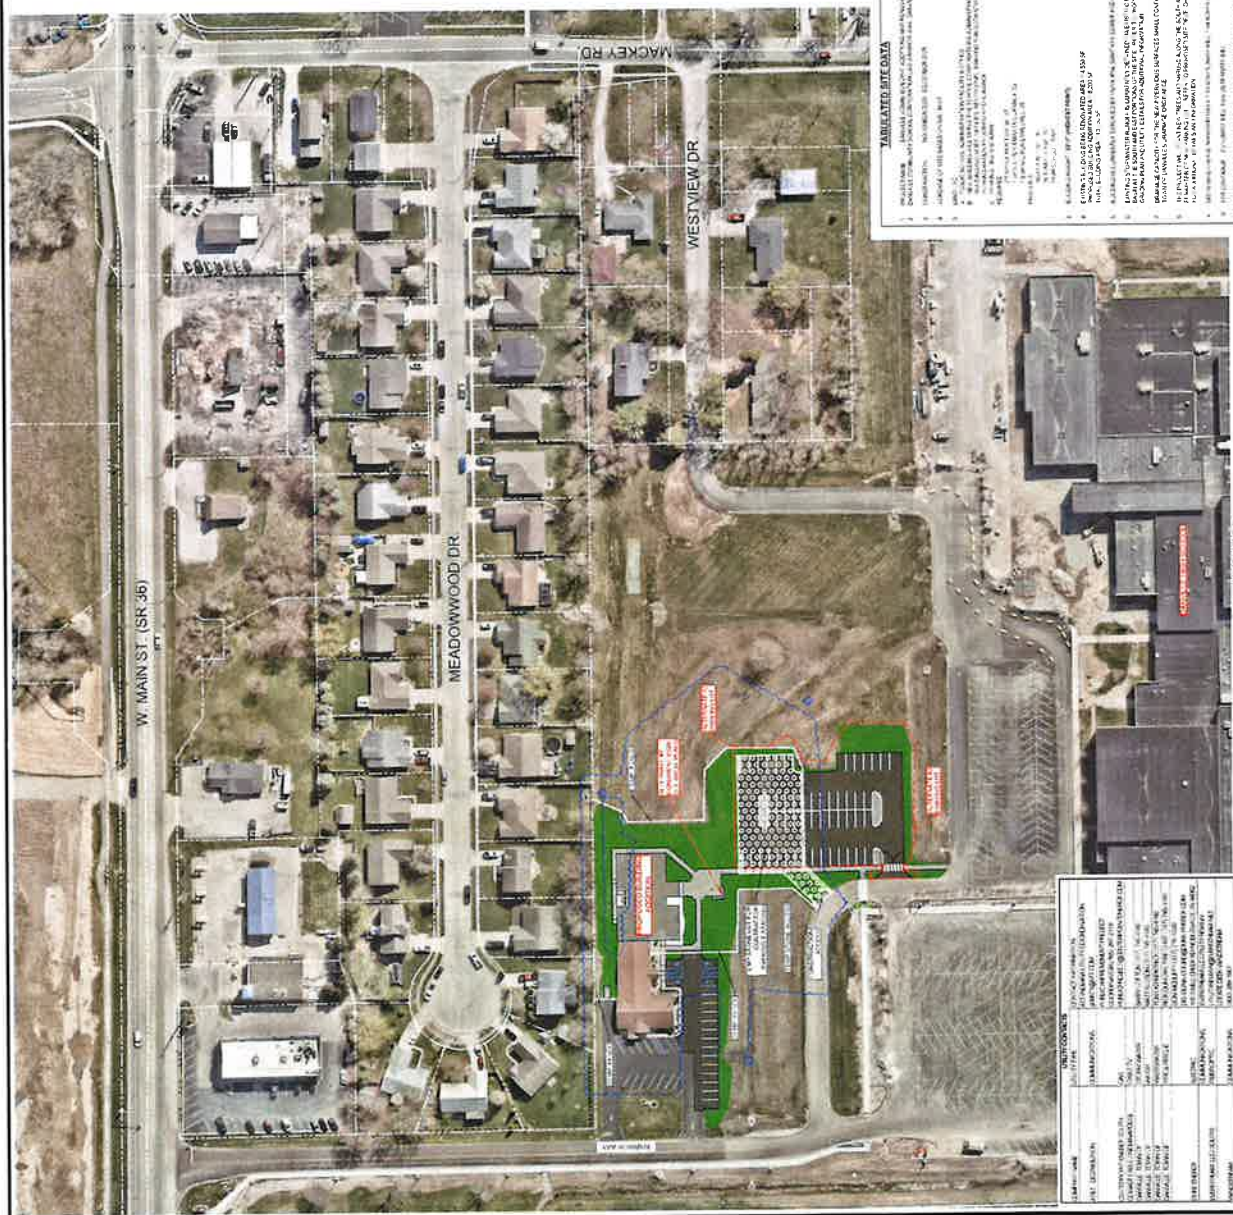[illegible]



DANVILLE COMMUNITY SCHOOL CORPORATION

BARTON COE VILLAMAS






[illegible]


[illegible]

BACK OF CURB
BUILDING
CURB GLITTER
EDGE OF ASPHALT
EDGE OF CONCRETE
EDGE OF GRAVEL
FENCE LINE
FLOW LINE
LANDSCAPING
ROAD CROWN
RIPRAP
STORM SEWER LINE
SANITARY SEWER LINE

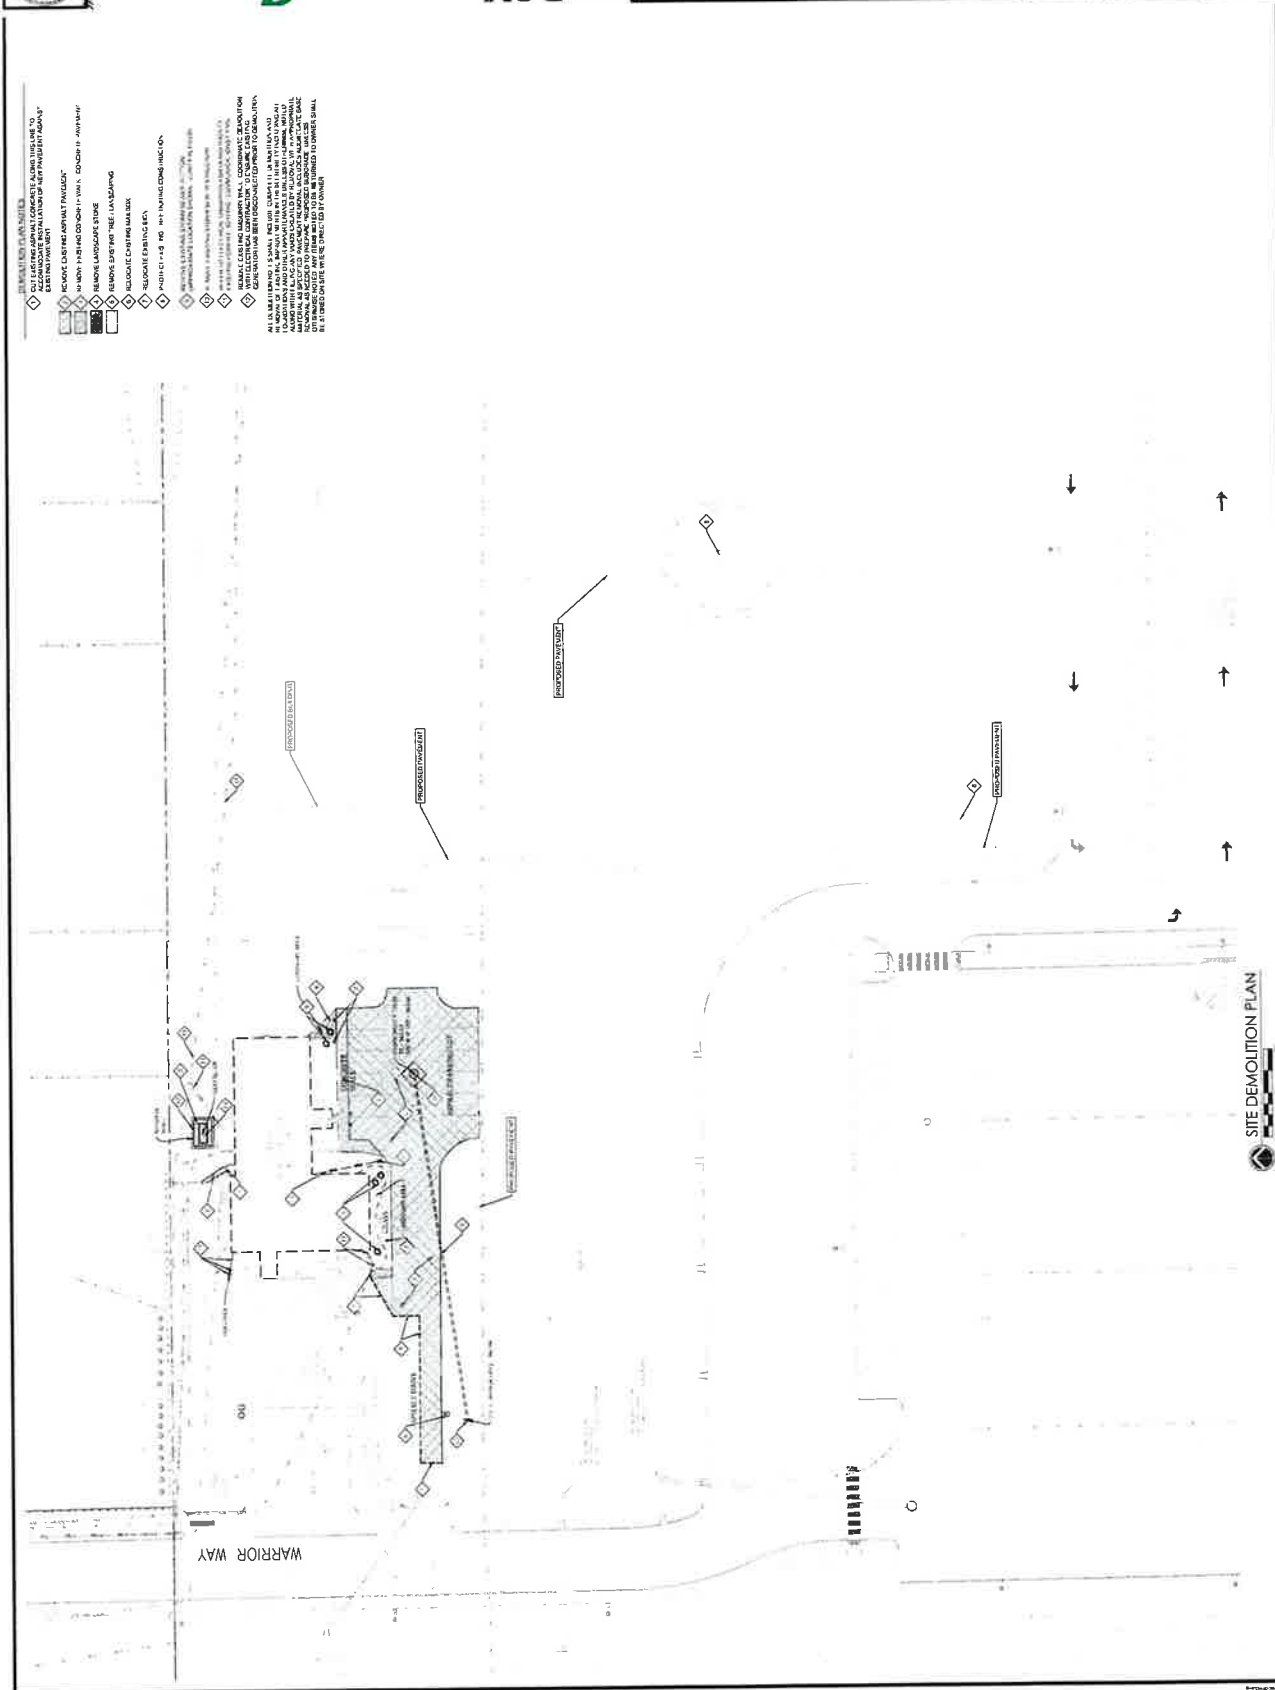

SITE DEMOLITION PLAN



BCV
BARTON COE VILLAM
ARCHITECTS & ENGINEERS



ADDITION AND RENOVATIONS TO:
DANVILLE ADMINISTRATION BUILDING
DANVILLE, INDIANA
DANVILLE COMMUNITY SCHOOL CORPORATION

BY: [Signature]
CHECKED BY: [Signature]
APPROVED BY: [Signature]

C301



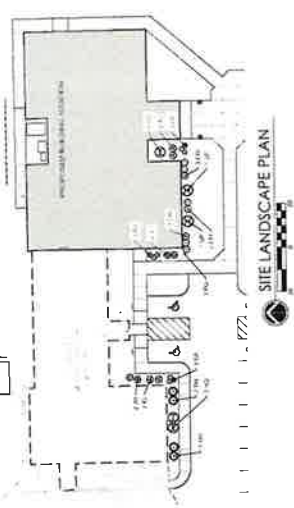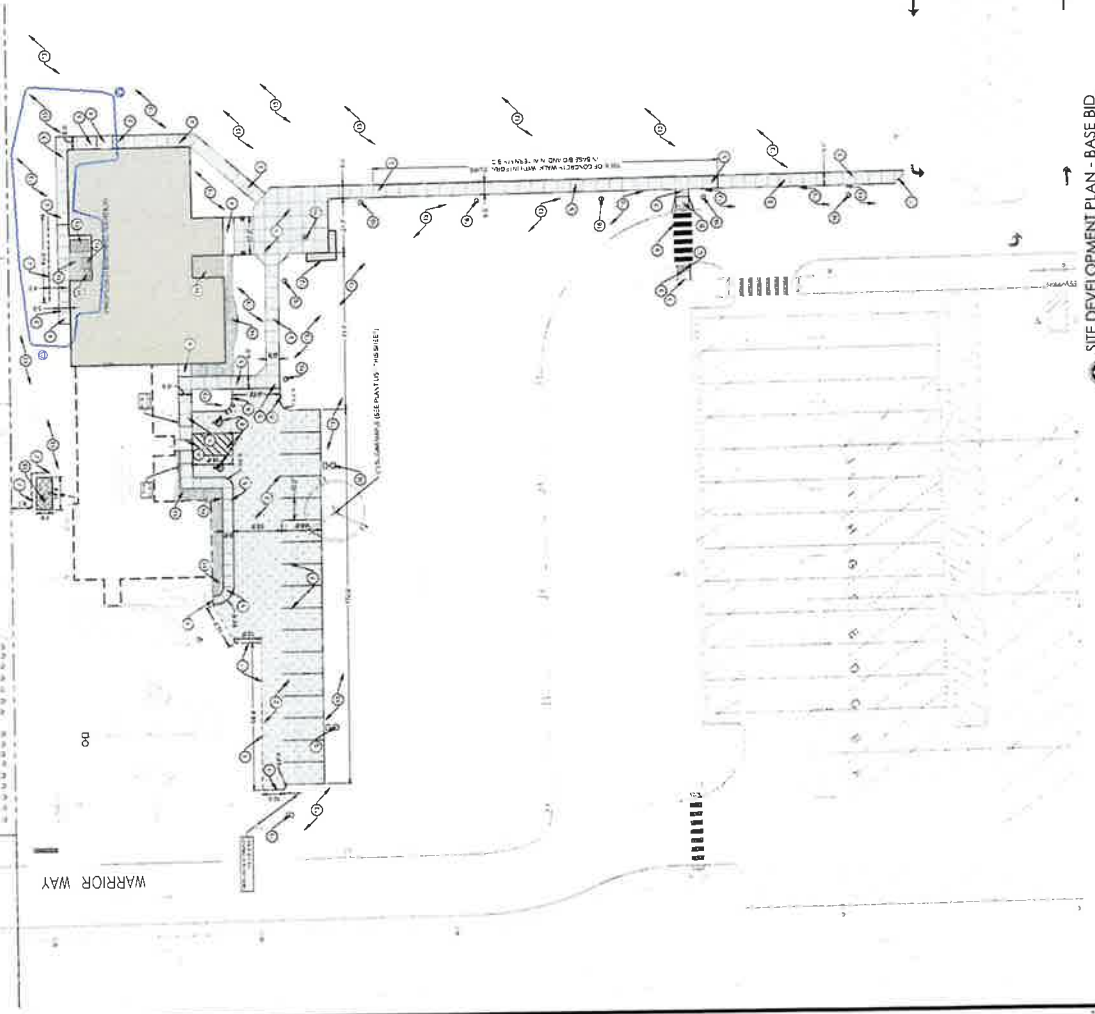

- REVISIONS
- 1. REVISED PER COMMENTS FROM THE CITY OF DANVILLE
 - 2. REVISED PER COMMENTS FROM THE CITY OF DANVILLE
SITE DEVELOPMENT PLAN - BASE BID




BCV
ARCHITECTS & ENGINEERS
BARTON COE VILLAMAY



DANVILLE ADMINISTRATION BUILDING
ADDITION AND RENOVATIONS TO:
DANVILLE COMMUNITY SCHOOL CORPORATION
DANVILLE, INDIANA

SITE DEVELOPMENT PLAN - ALTERNATE BID

C302



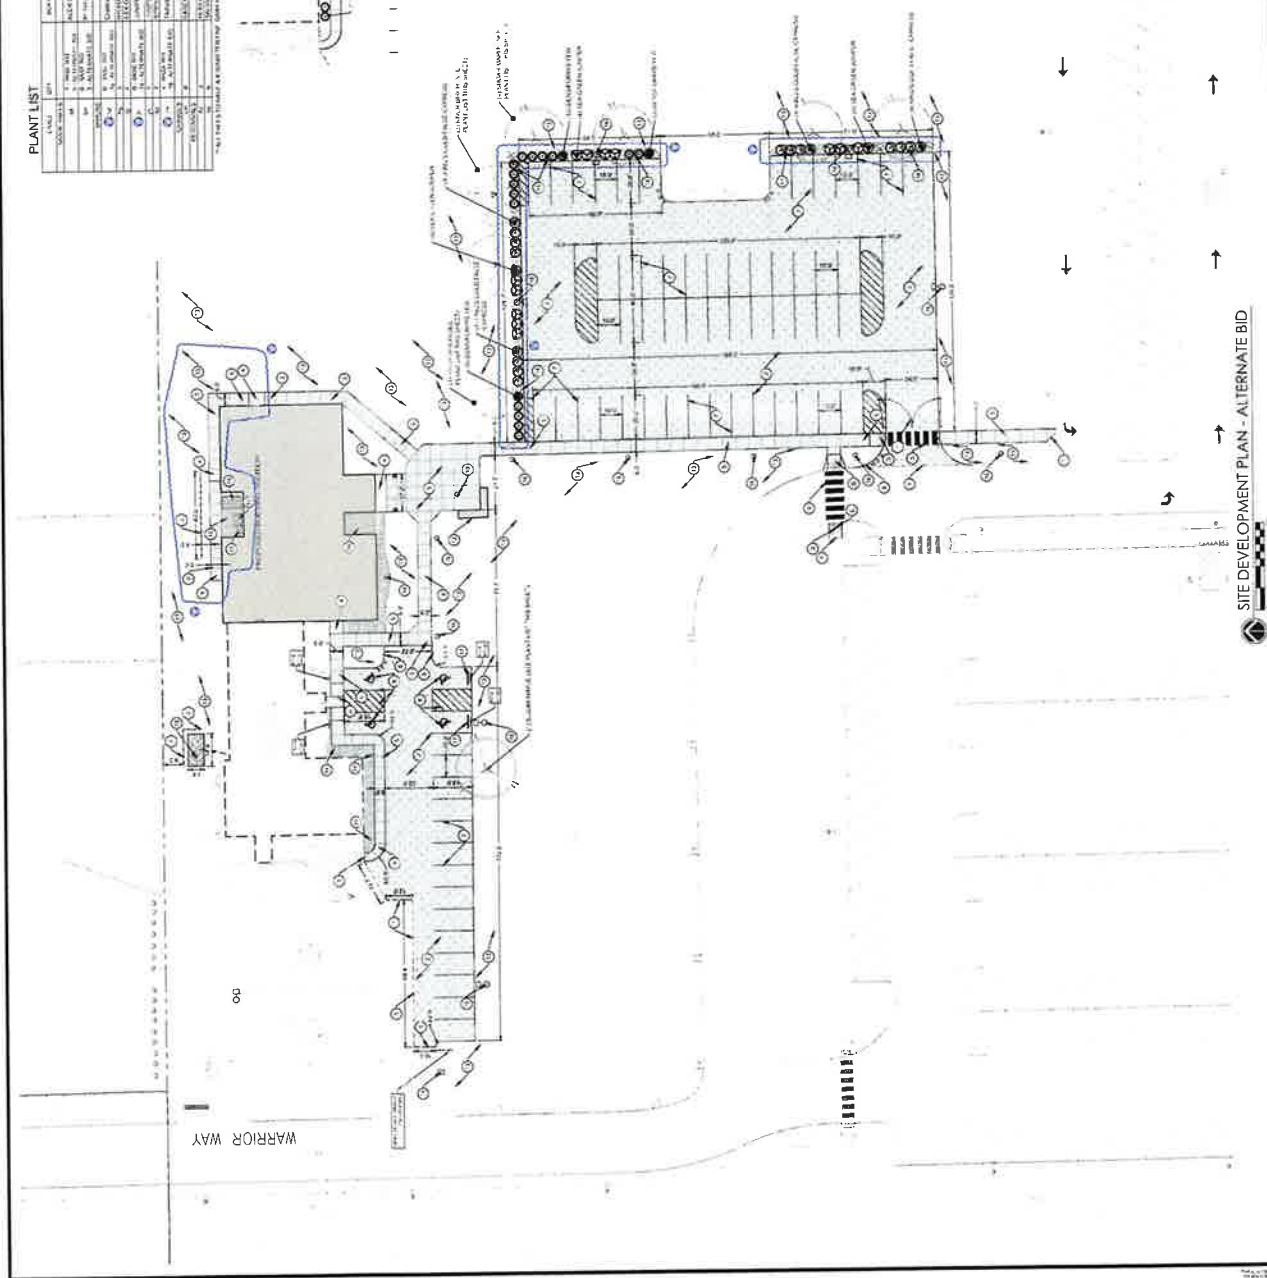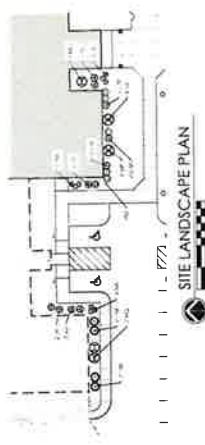


C401

SITE GRADING
PLAN - BASE BID

DATE: 10/1/10


BY: [Signature]

PROJECT: [Signature]

ADDITION AND RENOVATIONS TO:
DANVILLE ADMINISTRATION BUILDING
DANVILLE COMMUNITY SCHOOL CORPORATION
DANVILLE, INDIANA

BCV
BARTON COE VILAMAY
ARCHITECTS & ENGINEERS

A/E ENGINEERING
2010-2011

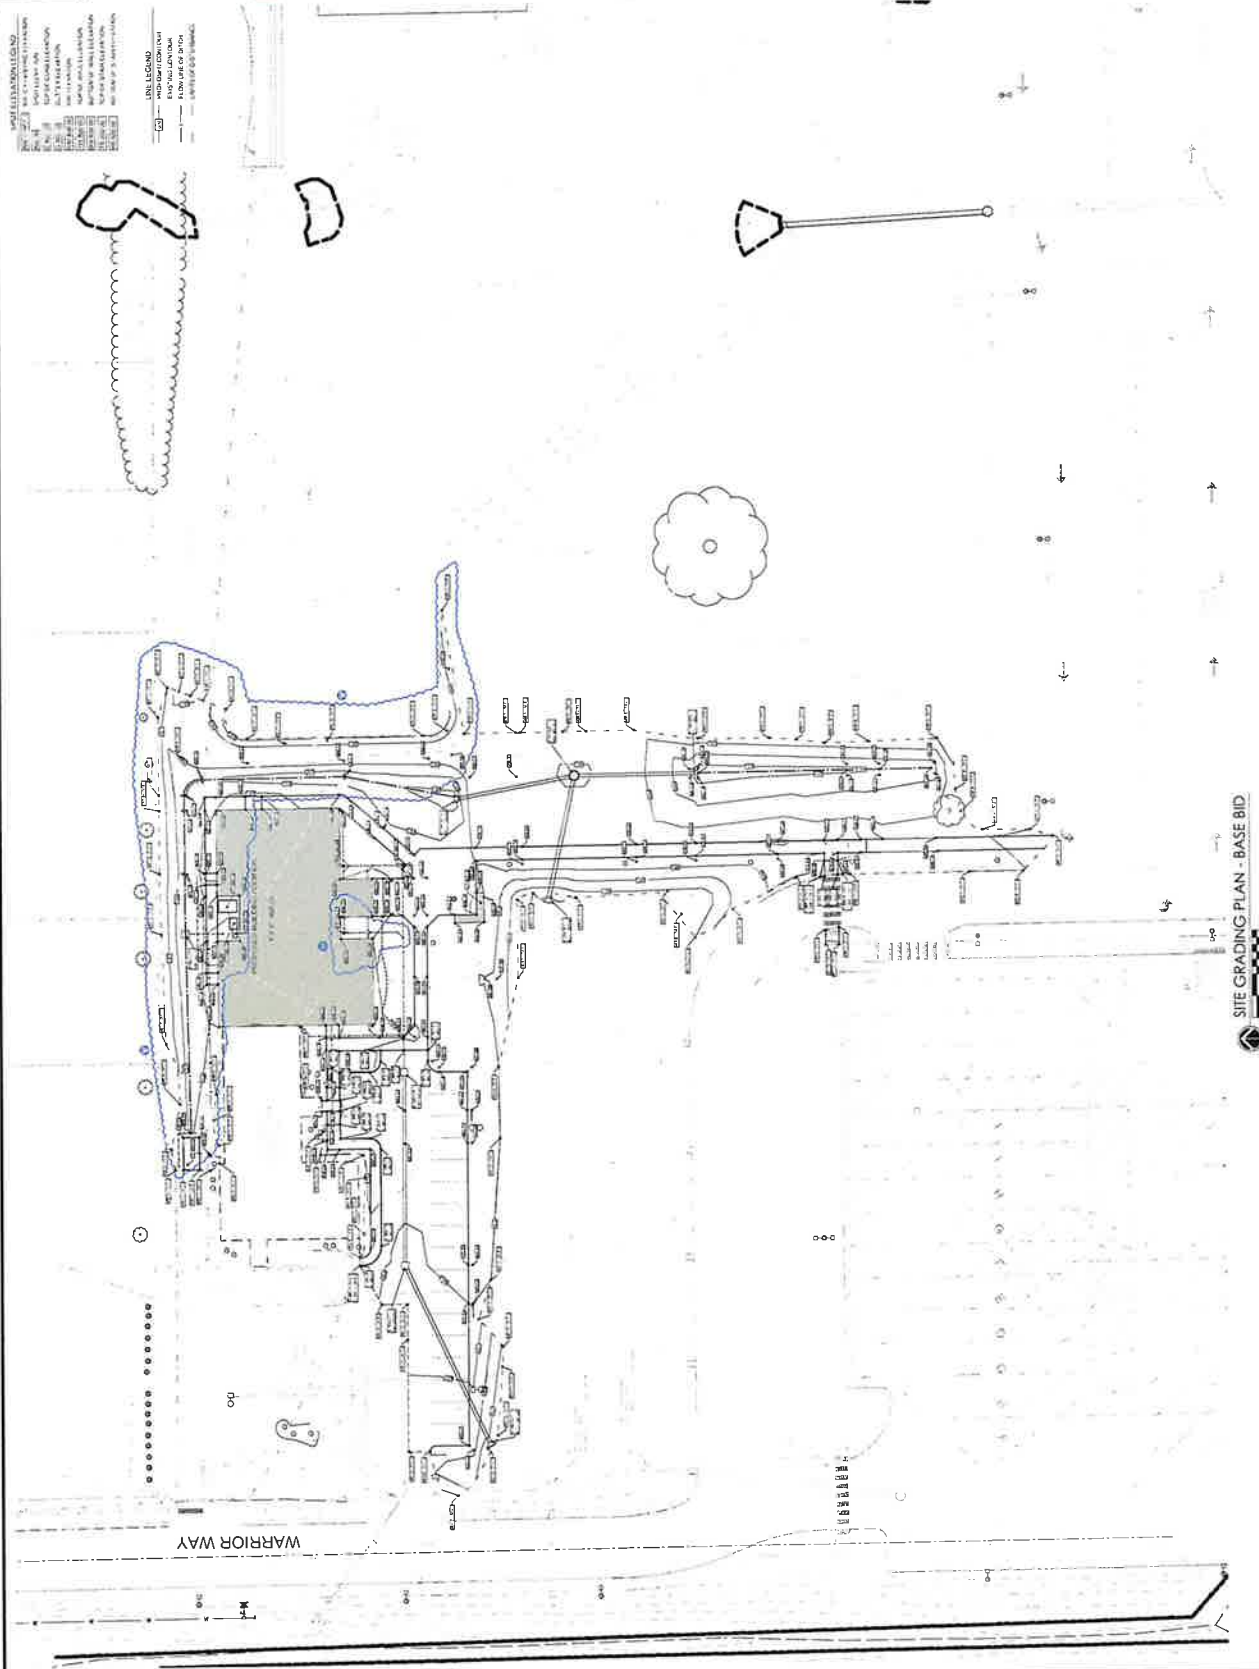


C402

SITE GRADING
PLAN - ALTERNATE
BID

DATE: 10/1/10

BY: [Signature]


DANVILLE ADMINISTRATION BUILDING
ADDITION AND RENOVATIONS TO:
DANVILLE COMMUNITY SCHOOL CORPORATION
DANVILLE, INDIANA

BCV
BARTON COE VILAMAY
ARCHITECTS & ENGINEERS

A.I.Z. ENGINEERING
ARCHITECTS & ENGINEERS




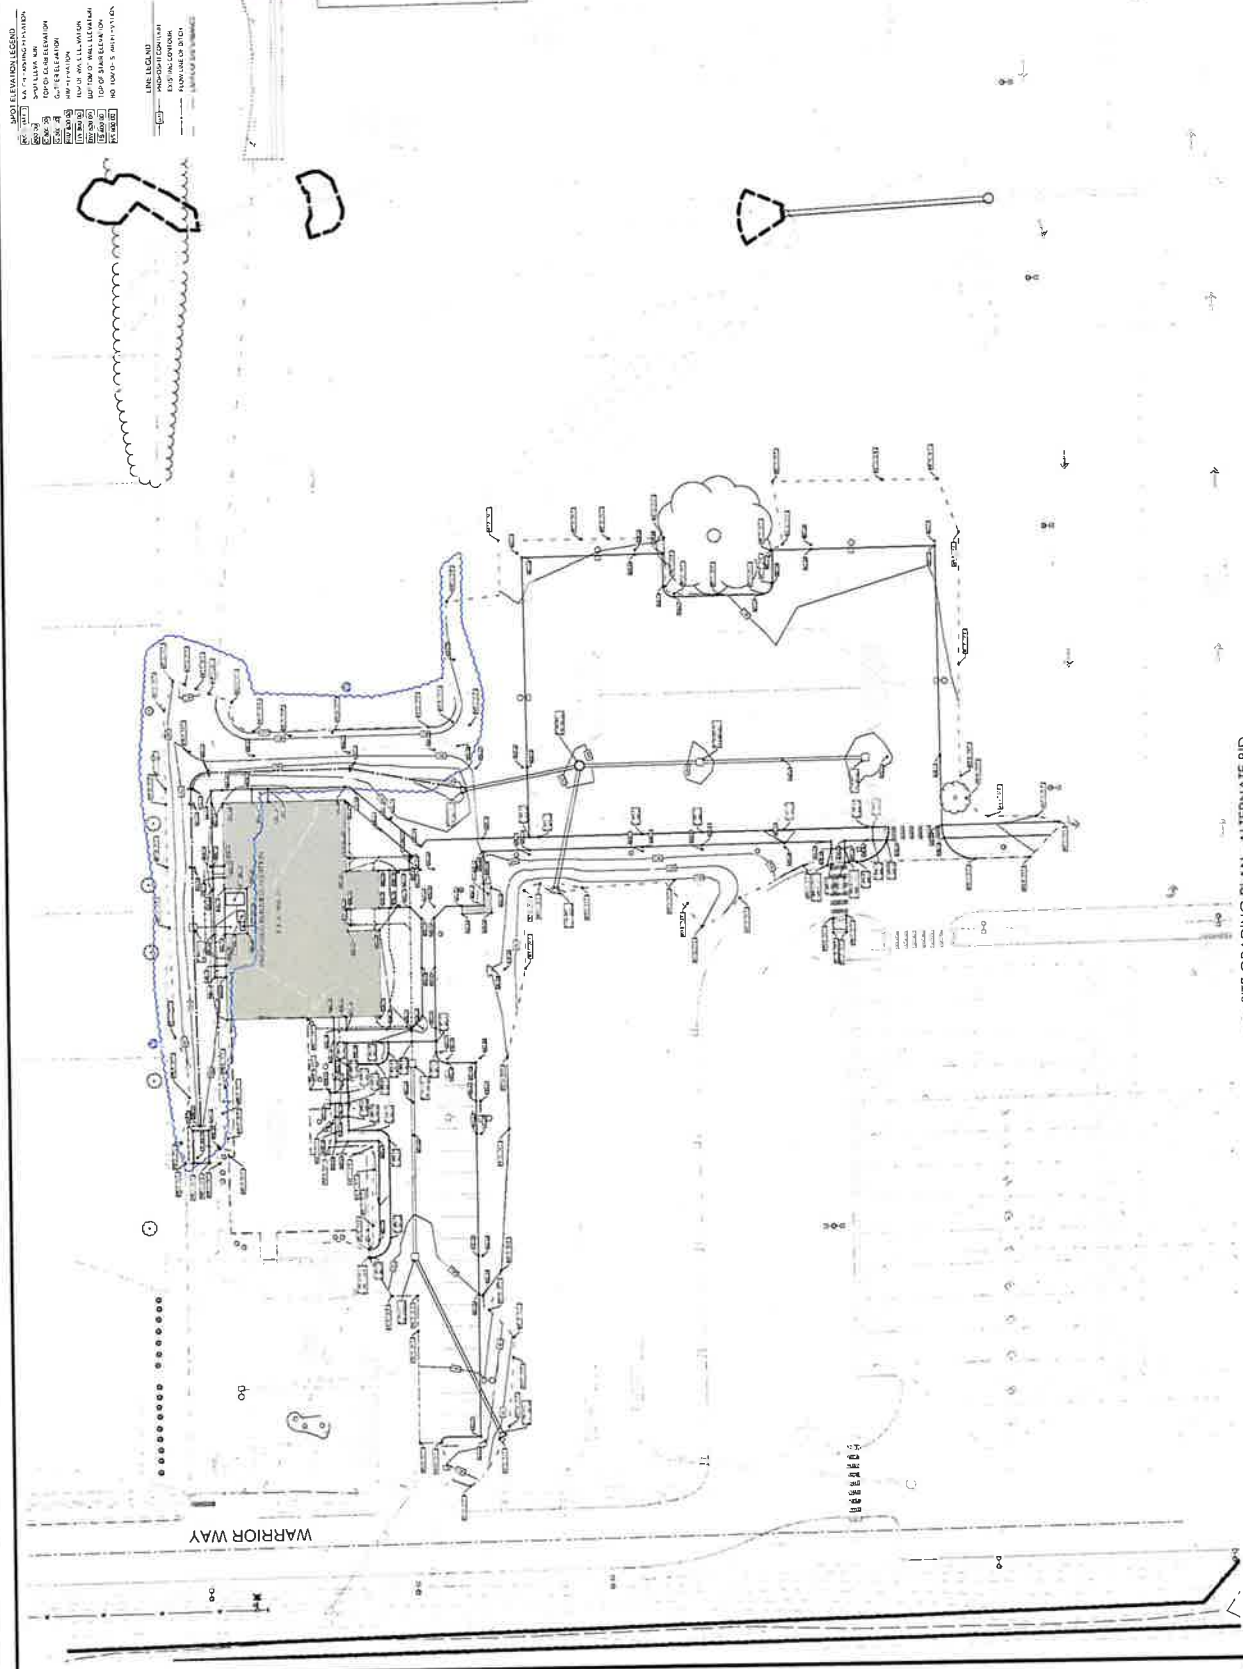

SITE GRADING PLAN - ALTERNATE BID




BCV
BARTON COE VILAMAY
ARCHITECTS & ENGINEERS

**ADDITION AND RENOVATIONS TO
DANVILLE ADMINISTRATION BUILDING**
DANVILLE, INDIANA



C501

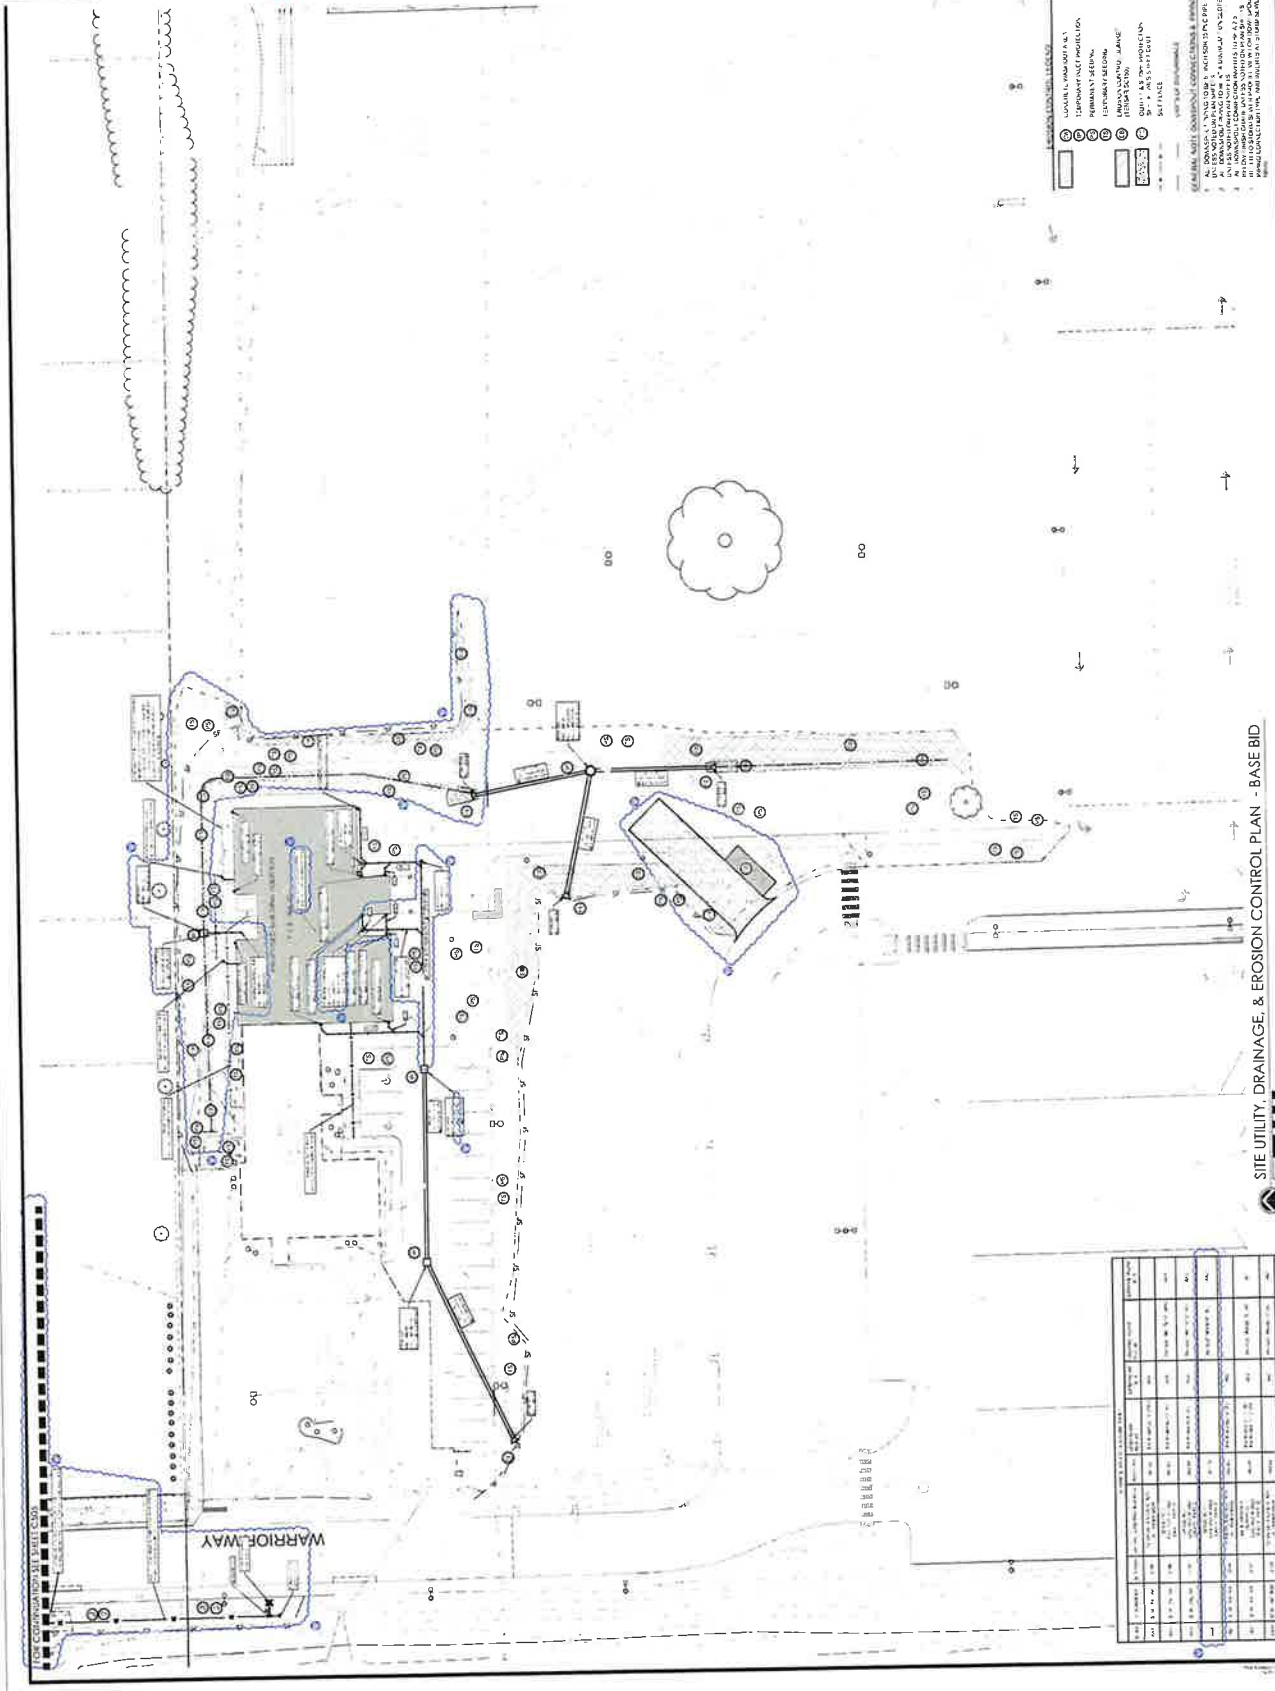

SITE UTILITY, DRAINAGE, & EROSION CONTROL PLAN - BASE BID





BCV
BARTON COE VILAMAA
ARCHITECTS & ENGINEERS

DANVILLE ADMINISTRATION BUILDING
ADDITION AND RENOVATIONS TO:
DANVILLE COMMUNITY SCHOOL CORPORATION
DANVILLE, INDIANA


**SITE UTILITY,
DRAINAGE, &
EROSION
CONTROL PLAN -
ALTERNATE BID**

C502

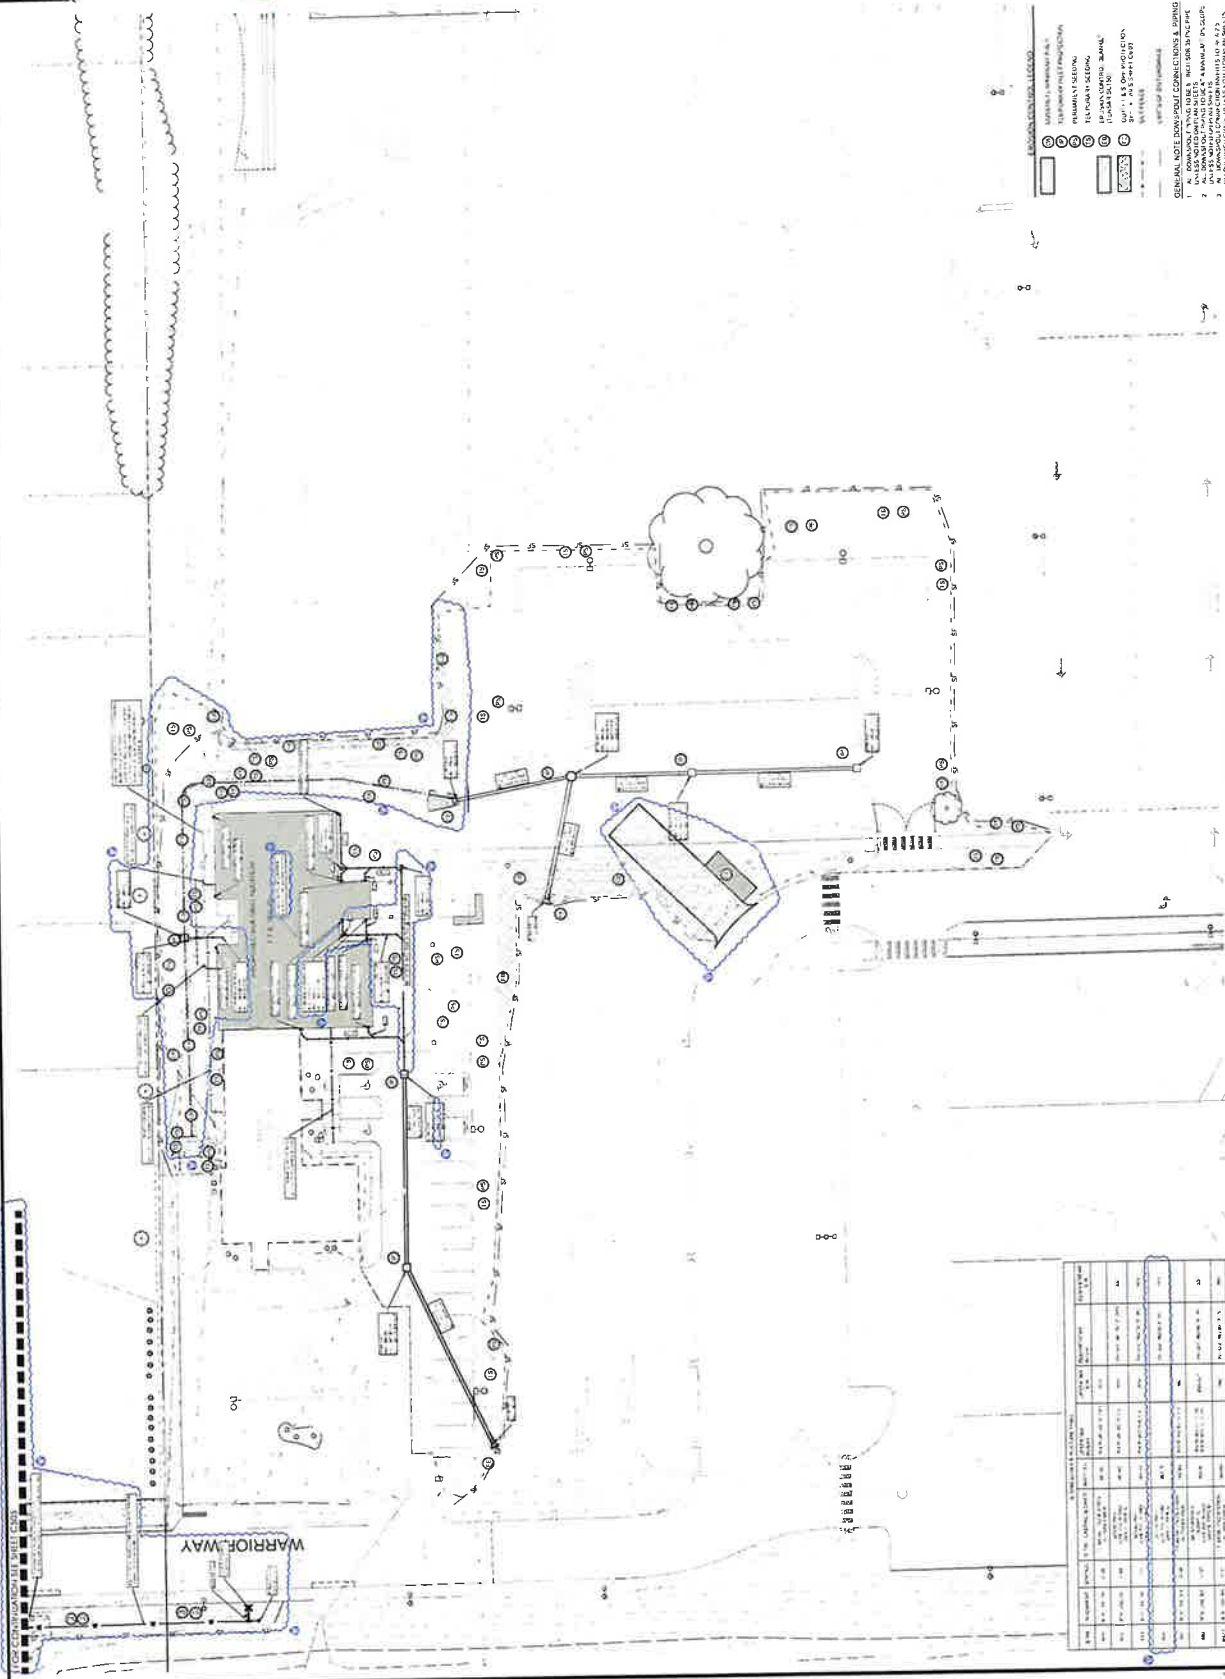

SITE UTILITY, DRAINAGE, & EROSION CONTROL PLAN - ALTERNATE BID



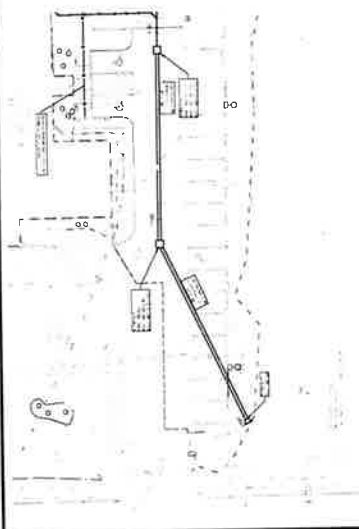


SYM. LINE "AA" PLAN




STM, LINE 'AA' PROFILE

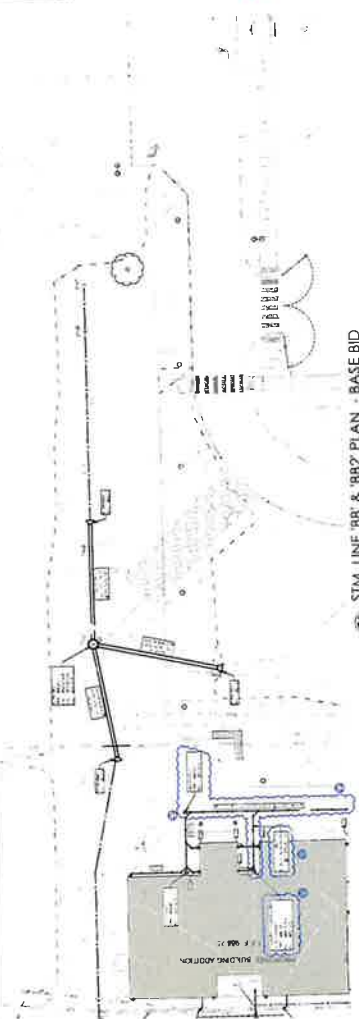


STM. LINE '88' & '882' PLAN - BASE BID

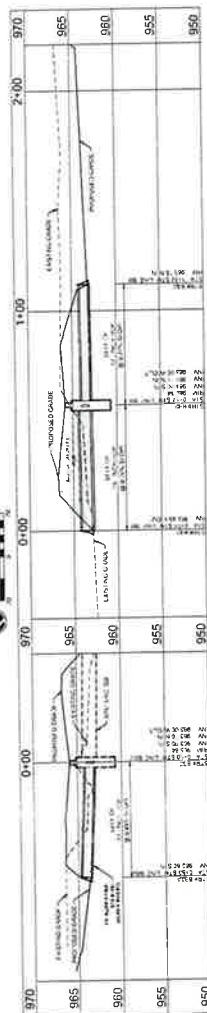


STM LINE 'BB' PROFILE - BASE BID

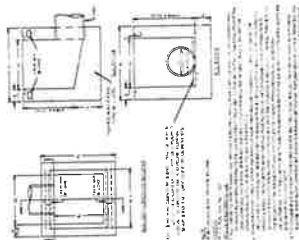


30" X 30" INI ET

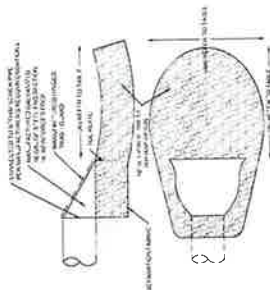


**METAL FLARED END
AND RIP-RAP DETAIL**

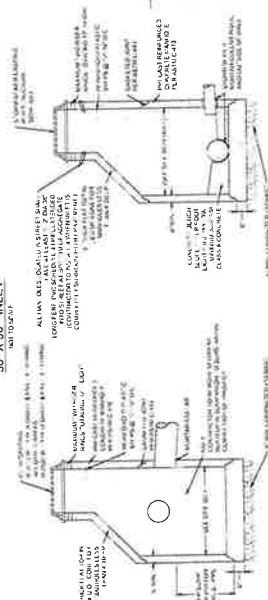


STORM SEWER MANHOLE
(SUMPED)

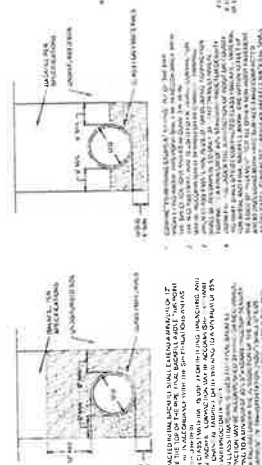

FLEXIBLE CONDUIT TRENCH DETAIL

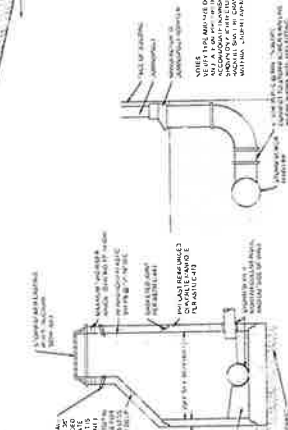

DOWNSPOUT CONNECTION DETAIL

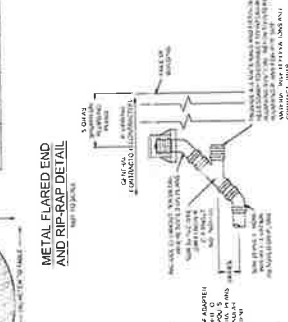

PLUMBING CONNECTION DETAIL


RIGID CONDUIT TRENCH DETAIL

FLEXIBLE CONDUIT TRENCH DETAIL

21050110M

377015

NOT TO SCALE

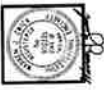


BCV
BARTON COE VILLAMMA
ARCHITECTS & ENGINEERS

ADDITION AND RENOVATIONS TO:
DANVILLE ADMINISTRATION BUILDING
DANVILLE, INDIANA
DANVILLE COMMUNITY SCHOOL CORPORATION

STORM SEWER
DETAILS &
ALTERNATE BID


C504
1/16" = 1'-0"

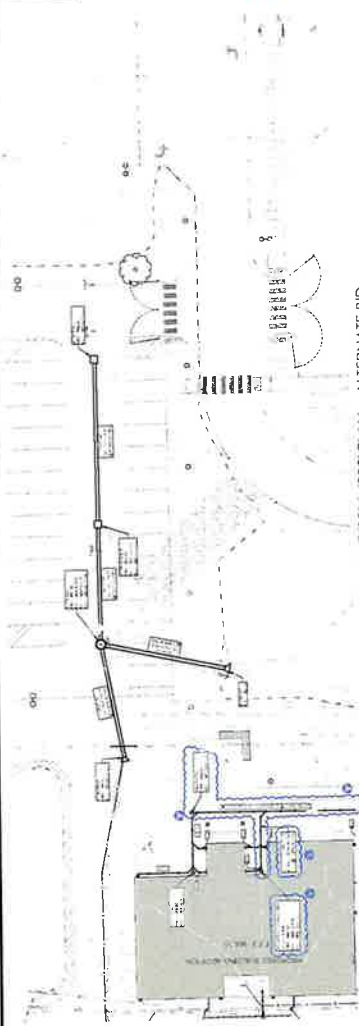


SIM. LINE 'BB' & 'BB2' PLAN - ALTERNATE BID




SIM. LINE 'BB' PROFILE - ALTERNATE BID

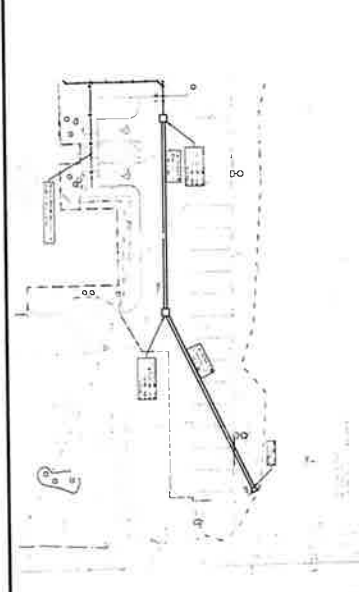


SIM. LINE 'AA' PLAN

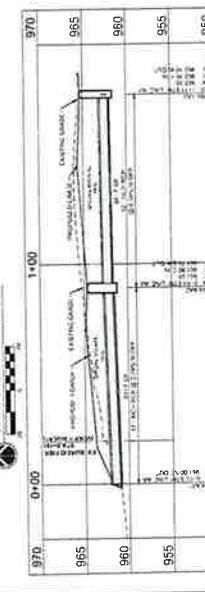


SIM. LINE 'AA' PROFILE

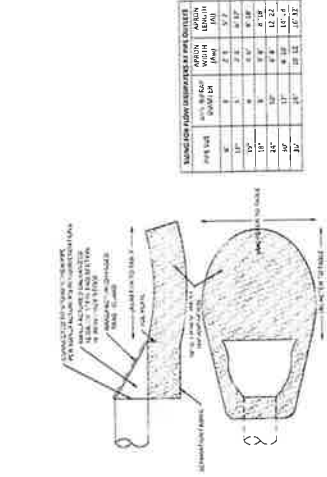


METAL FLARED END AND RIP-RAP DETAIL

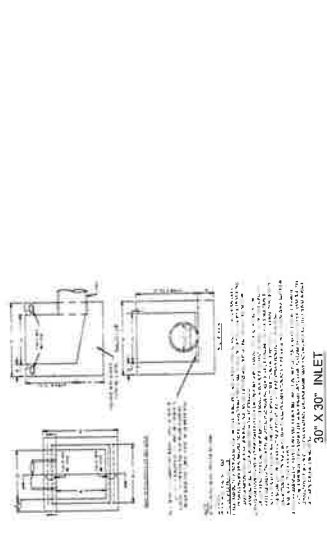


30' X 30' INLET

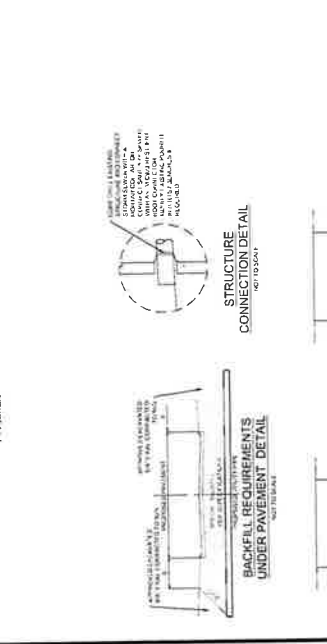

STRUCTURE CONNECTION DETAIL

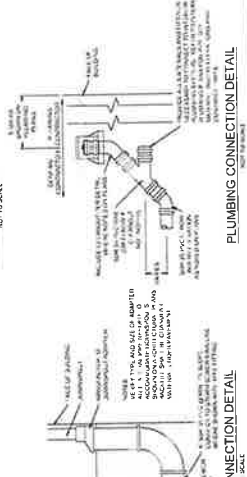

PLUMBING CONNECTION DETAIL

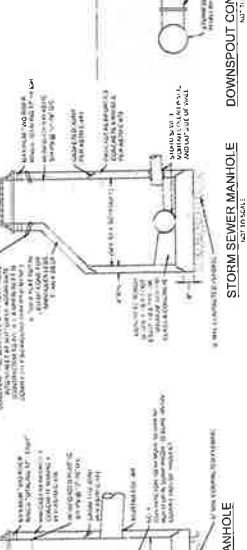

STORM SEWER MANHOLE






STORM SEWER MANHOLE (SUMMED)



RIGID CONDUIT TRENCH DETAIL


FLEXIBLE CONDUIT TRENCH DETAIL

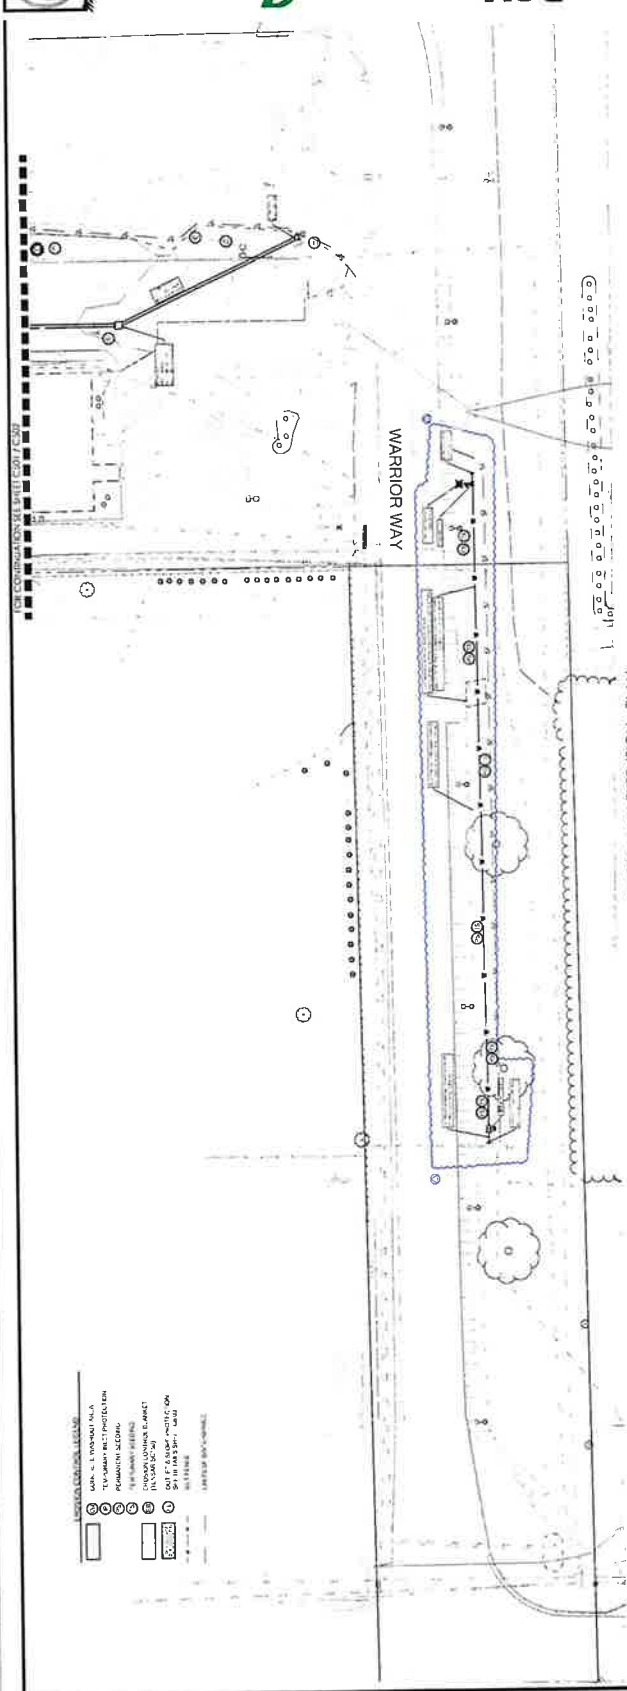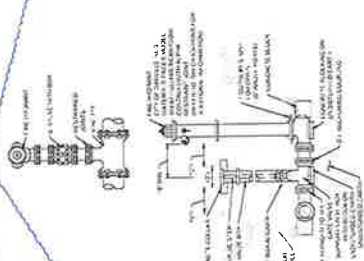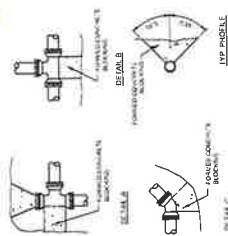[illegible]




DANVILLE ADMINISTRATION BUILDING
ADDITION AND RENOVATIONS TO:
DANVILLE COMMUNITY SCHOOL CORPORATION
DANVILLE, INDIANA

C601
DETAILS

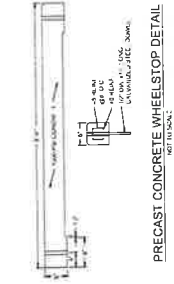


PRECAST CONCRETE WHEEL STOP DETAIL
NOT TO SCALE

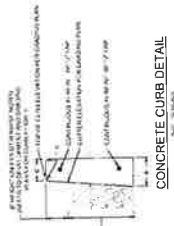


CONCRETE CURB DETAIL
NOT TO SCALE




CONCRETE WALK WITH INTEGRAL CURB DETAIL
NOT TO SCALE

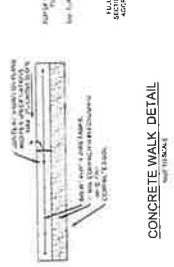


CONCRETE WALK DETAIL
NOT TO SCALE

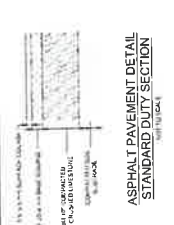


**ASPHALT PAVEMENT DETAIL
STANDARD DUTY SECTION**
NOT TO SCALE

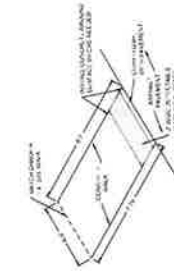

RAMP TYPE C
NOT TO SCALE

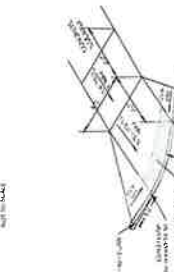


CURB RAMP TYPE B
NOT TO SCALE

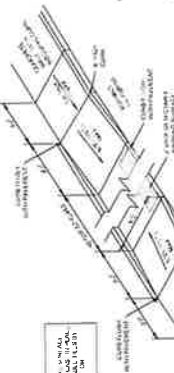


CURB RAMP TYPE A
NOT TO SCALE




FLAGPOLE & FOUNDATION DETAIL
NOT TO SCALE

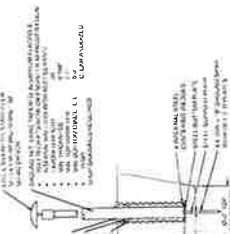


FLAGPOLE & FOUNDATION DETAIL
NOT TO SCALE

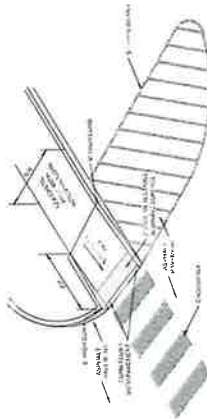


CURB RAMP TYPE D
NOT TO SCALE

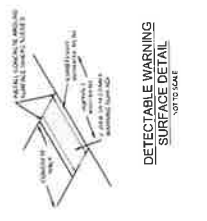


**DETECTABLE WARNING
SURFACE DETAIL**
NOT TO SCALE

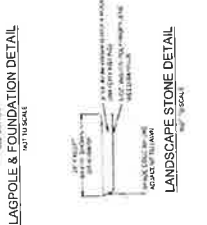


LANDSCAPE STONE DETAIL
NOT TO SCALE

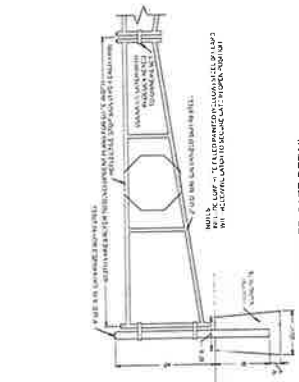

BARRIER GATE DETAIL
NOT TO SCALE

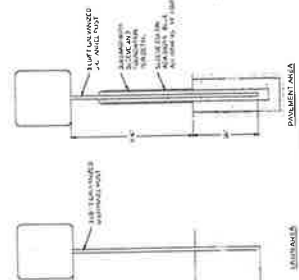

SIGN POST DETAIL
NOT TO SCALE

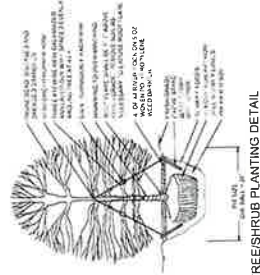

TREE/SHRUB PLANTING DETAIL
NOT TO SCALE















BCV
BARTON COE VILLAMAS
ARCHITECTS & ENGINEERS

DANVILLE ADMINISTRATION BUILDING
ADDITION AND RENOVATIONS TO:
DANVILLE COMMUNITY SCHOOL CORPORATION
DANVILLE, INDIANA

SCALE: AS SHOWN
SITE EROSION CONTROL DETAILS

C602

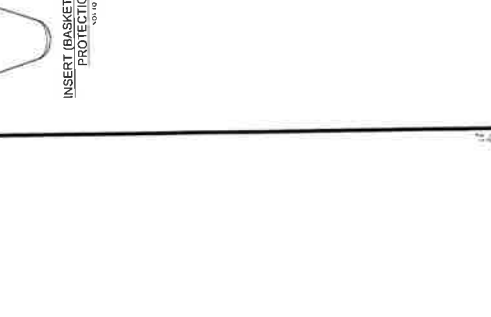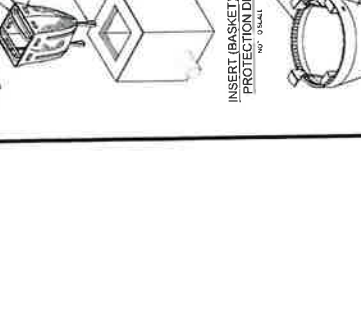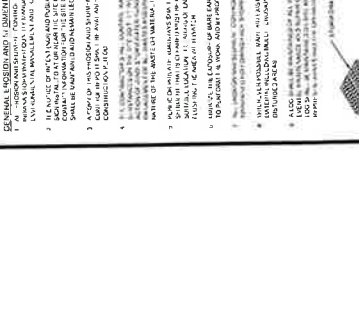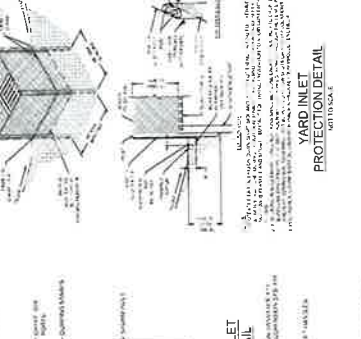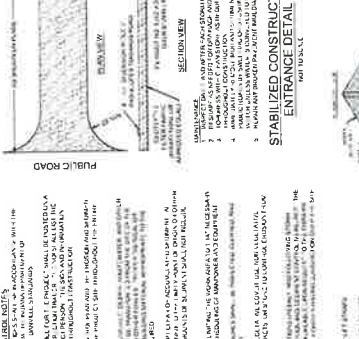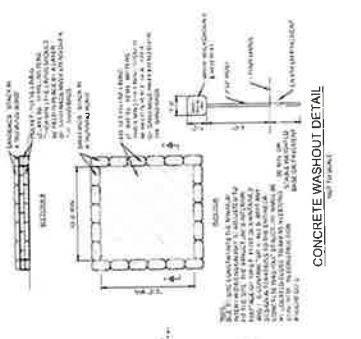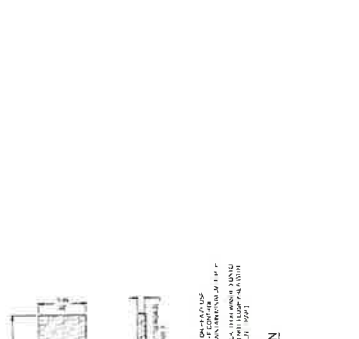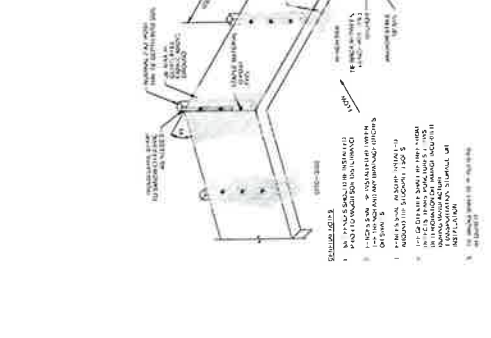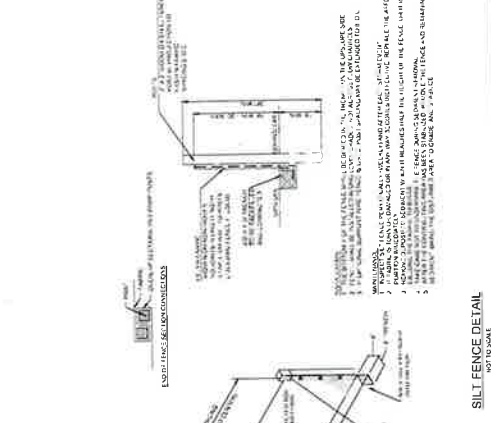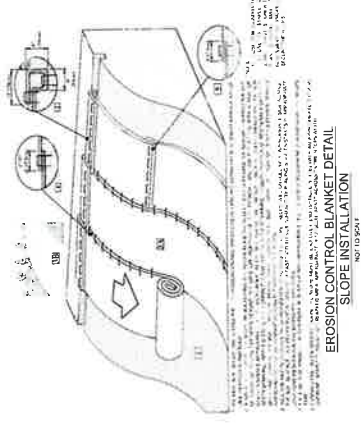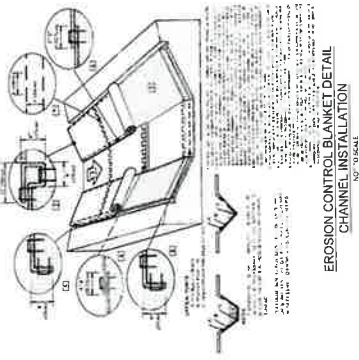





...the ...

REVISED 09, 2016
FLOOR PLAN

2001

[illegible]

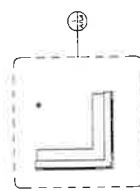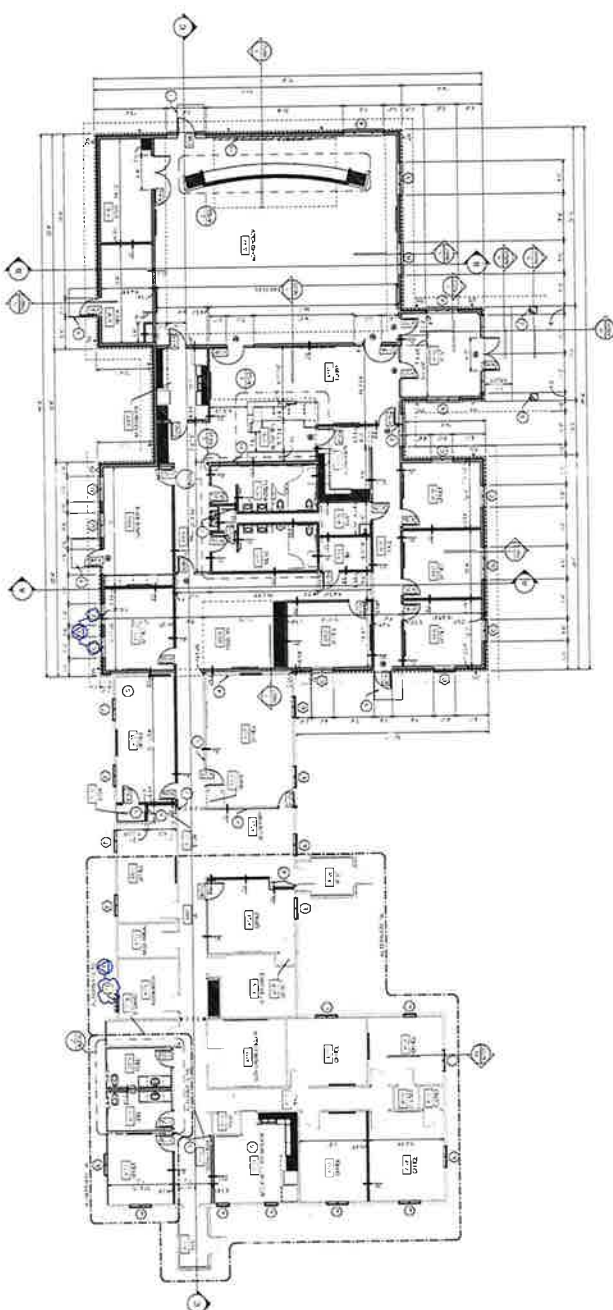




5-19-2020

BCV BARTON COE VILAMAA ARCHITECTS & ENGINEERS

ADDITION AND RENOVATIONS TO:
DANVILLE ADMINISTRATION BUILDING
DANVILLE COMMUNITY SCHOOL CORPORATION
DANVILLE, INDIANA

BUILDING ELEVATIONS	

A501

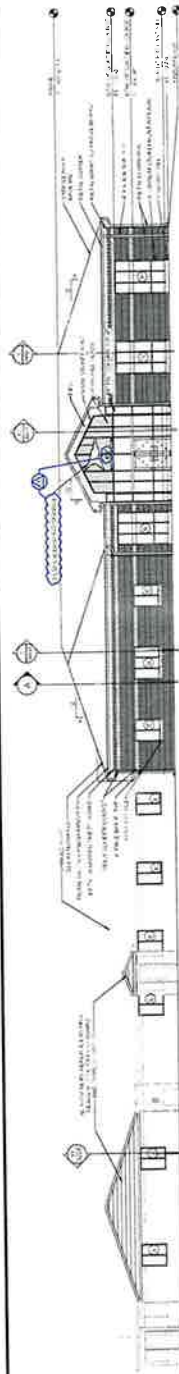

BUILDING ELEVATION 1
SCALE: 1/8" = 1'-0"




BUILDING ELEVATION 2
SCALE: 1/8" = 1'-0"

BUILDING ELEV. 3
SCALE: 1/8" = 1'-0"




BUILDING ELEVATION 4
SCALE: 1/8" = 1'-0"

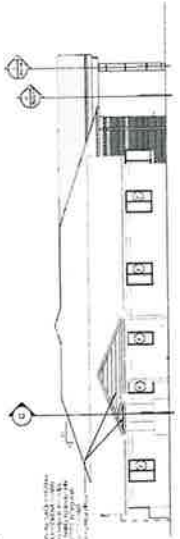

BUILDING ELEVATION 5
SCALE: 1/8" = 1'-0"


BUILDING ELEV. 6
SCALE: 1/8" = 1'-0"

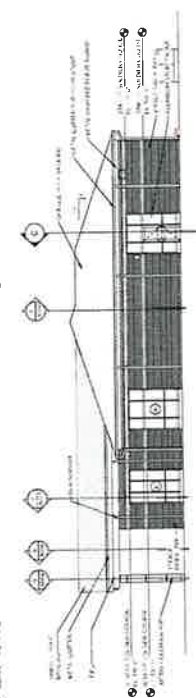


BUILDING ELEV. 7
SCALE: 1/8" = 1'-0"

BUILDING ELEVATION 8
SCALE: 1/8" = 1'-0"

BUILDING ELEVATION 9
SCALE: 1/8" = 1'-0"

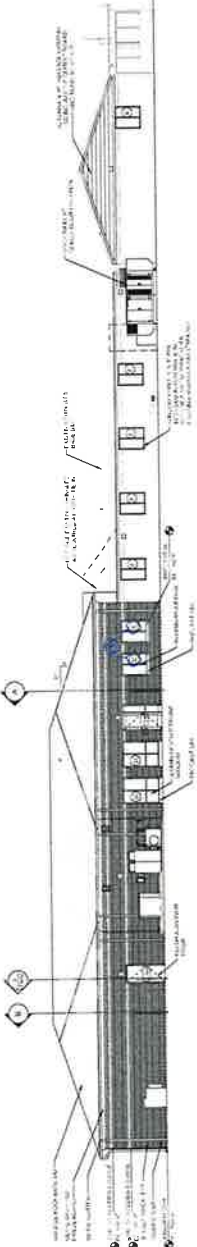

BUILDING ELEVATION 10
SCALE: 1/8" = 1'-0"

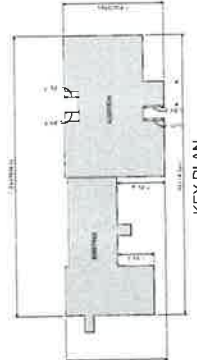

KEY PLAN




BCV
BARTON COE VILAMAA
ARCHITECTS & ENGINEERS


DANVILLE ADMINISTRATION BUILDING
ADDITION AND RENOVATIONS TO
DANVILLE COMMUNITY SCHOOL CORPORATION
DANVILLE, INDIANA

PROJECT NO.	15-001
DATE	10/1/15
BY	BCV
CHECKED BY	BCV
APPROVED BY	BCV
MONUMENT SIGN	DETAILS


A704
201

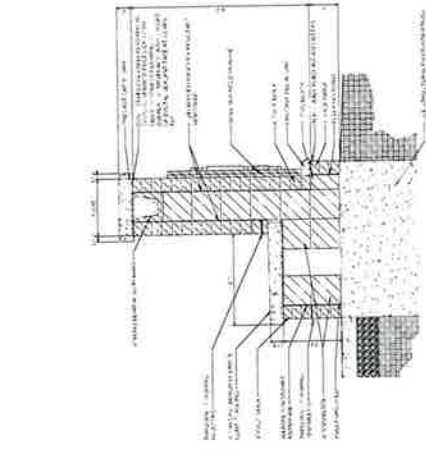

MONUMENT SIGN SECTION
SCALE: 1/2" = 1'-0"

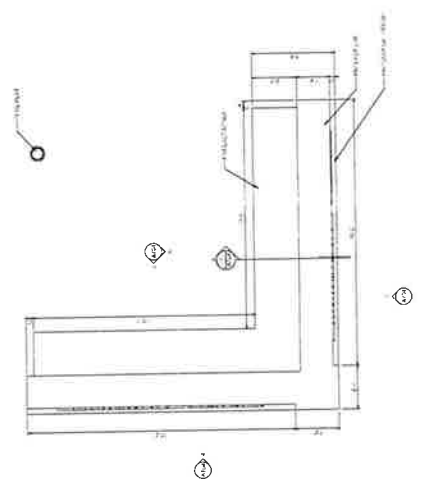

MONUMENT SIGN OVERHEAD VIEW
SCALE: 1/2" = 1'-0"

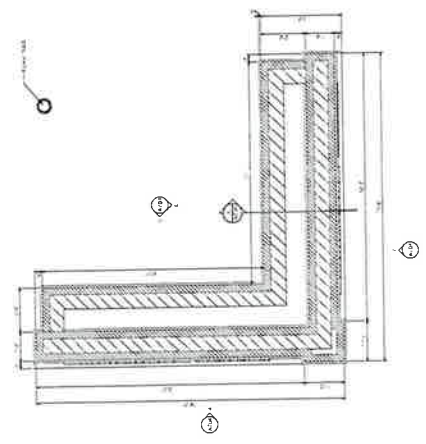

MONUMENT SIGN PLAN - MASONRY
SCALE: 1/2" = 1'-0"




MONUMENT SIGN 2
SCALE: 1/2" = 1'-0"



MONUMENT SIGN 4
SCALE: 1/2" = 1'-0"




MONUMENT SIGN 1
SCALE: 1/2" = 1'-0"

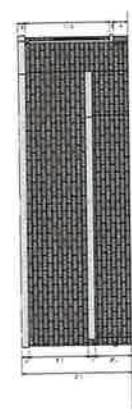

MONUMENT SIGN 3
SCALE: 1/2" = 1'-0"

[illegible]



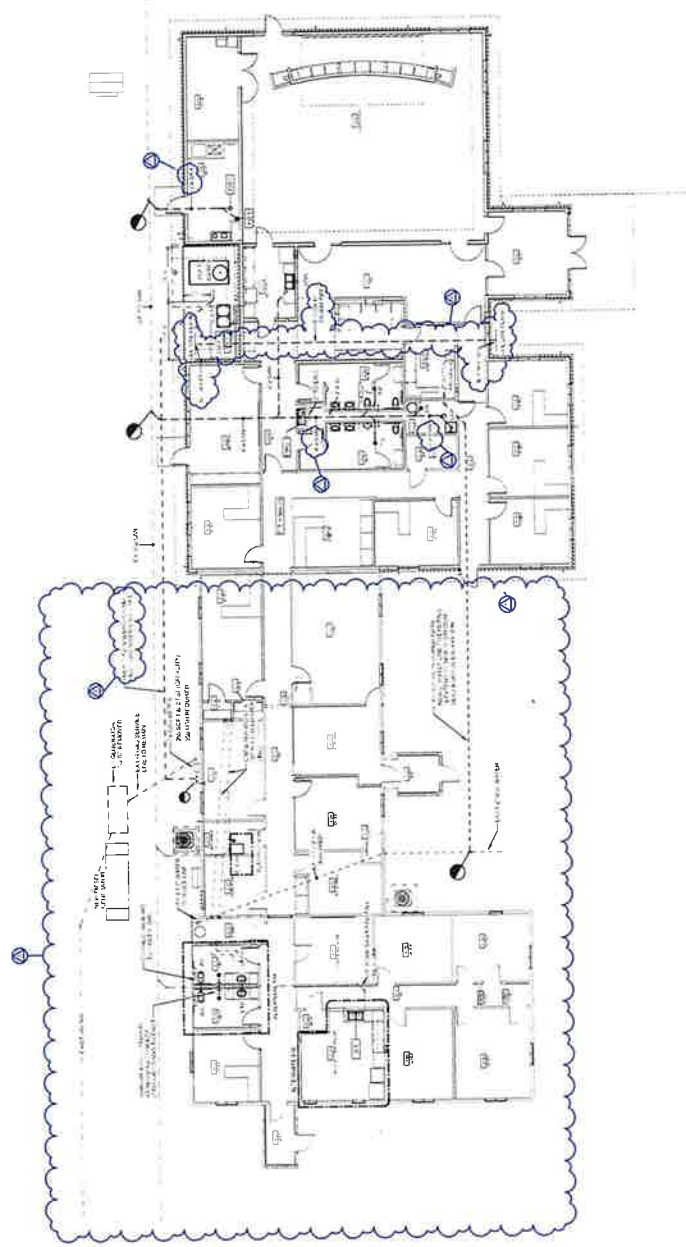


UNDERGROUND PLUMBING PLAN
SCALE: 1/8" = 1'-0"

P201

DANVILLE ADMINISTRATION BUILDING
DANVILLE COMMUNITY SCHOOL CORPORATION
 DANVILLE, INDIANA

BCV
BARTON COE VILAMAA
ARCHITECTS & ENGINEERS

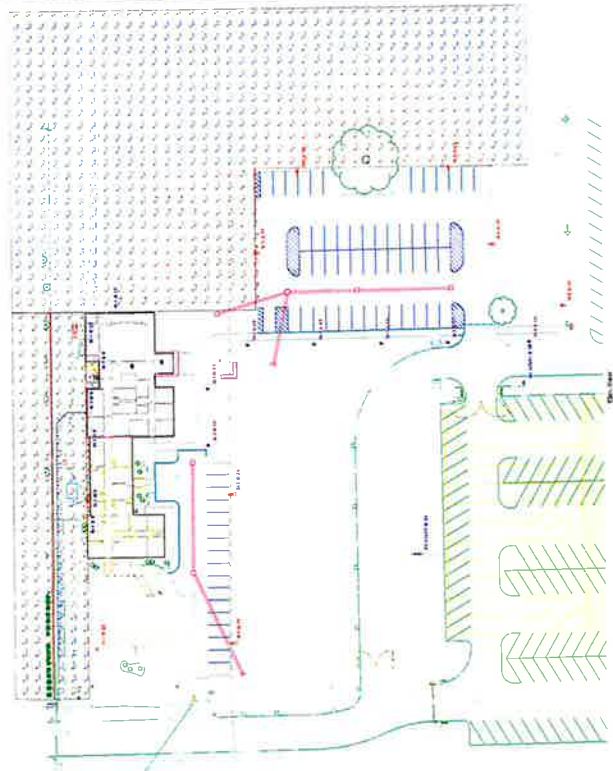





































